



Vedere in lungul strazii dr. Clunet (spre sud)

**Consolidare, suprainaltare si reabilitare termica
locuinta individuala - S+P+E**

str. dr. Clunet nr. 4A, sector 5, Bucuresti

Beneficiar

Valeria Tenghel

Arhitectura

arh. Raluca Munteanu
Birou individual de arhitectura Raluca Munteanu

proiect nr. 08/2011

FOTOMONTAJ

nr. plansa

A09

scara

DTAC

data

decembrie 2011



Vedere in lungul strazii dr. Clunet (spre nord)

**Consolidare, suprainaltare si reabilitare termica
locuinta individuala - S+P+E**

str. dr. Clunet nr. 4A, sector 5, Bucuresti

Beneficiar

Valeria Tenghel

Arhitectura

arh. Raluca Munteanu
Birou individual de arhitectura Raluca Munteanu

proiect nr. 08/2011

FOTOMONTAJ

nr. plansa

A10

scara

DTAC

data

decembrie 2011



Vedere in lungul strazii dr. Nanu-Muscel (spre est)

**Consolidare, suprainaltare si reabilitare termica
locuinta individuala - S+P+E**

str. dr. Clunet nr. 4A, sector 5, Bucuresti

Beneficiar

Valeria Tenghel

Arhitectura

arh. Raluca Munteanu
Birou individual de arhitectura Raluca Munteanu

proiect nr. 08/2011

FOTOMONTAJ

nr. plansa


A11

scara

DTAC

data

decembrie 2011

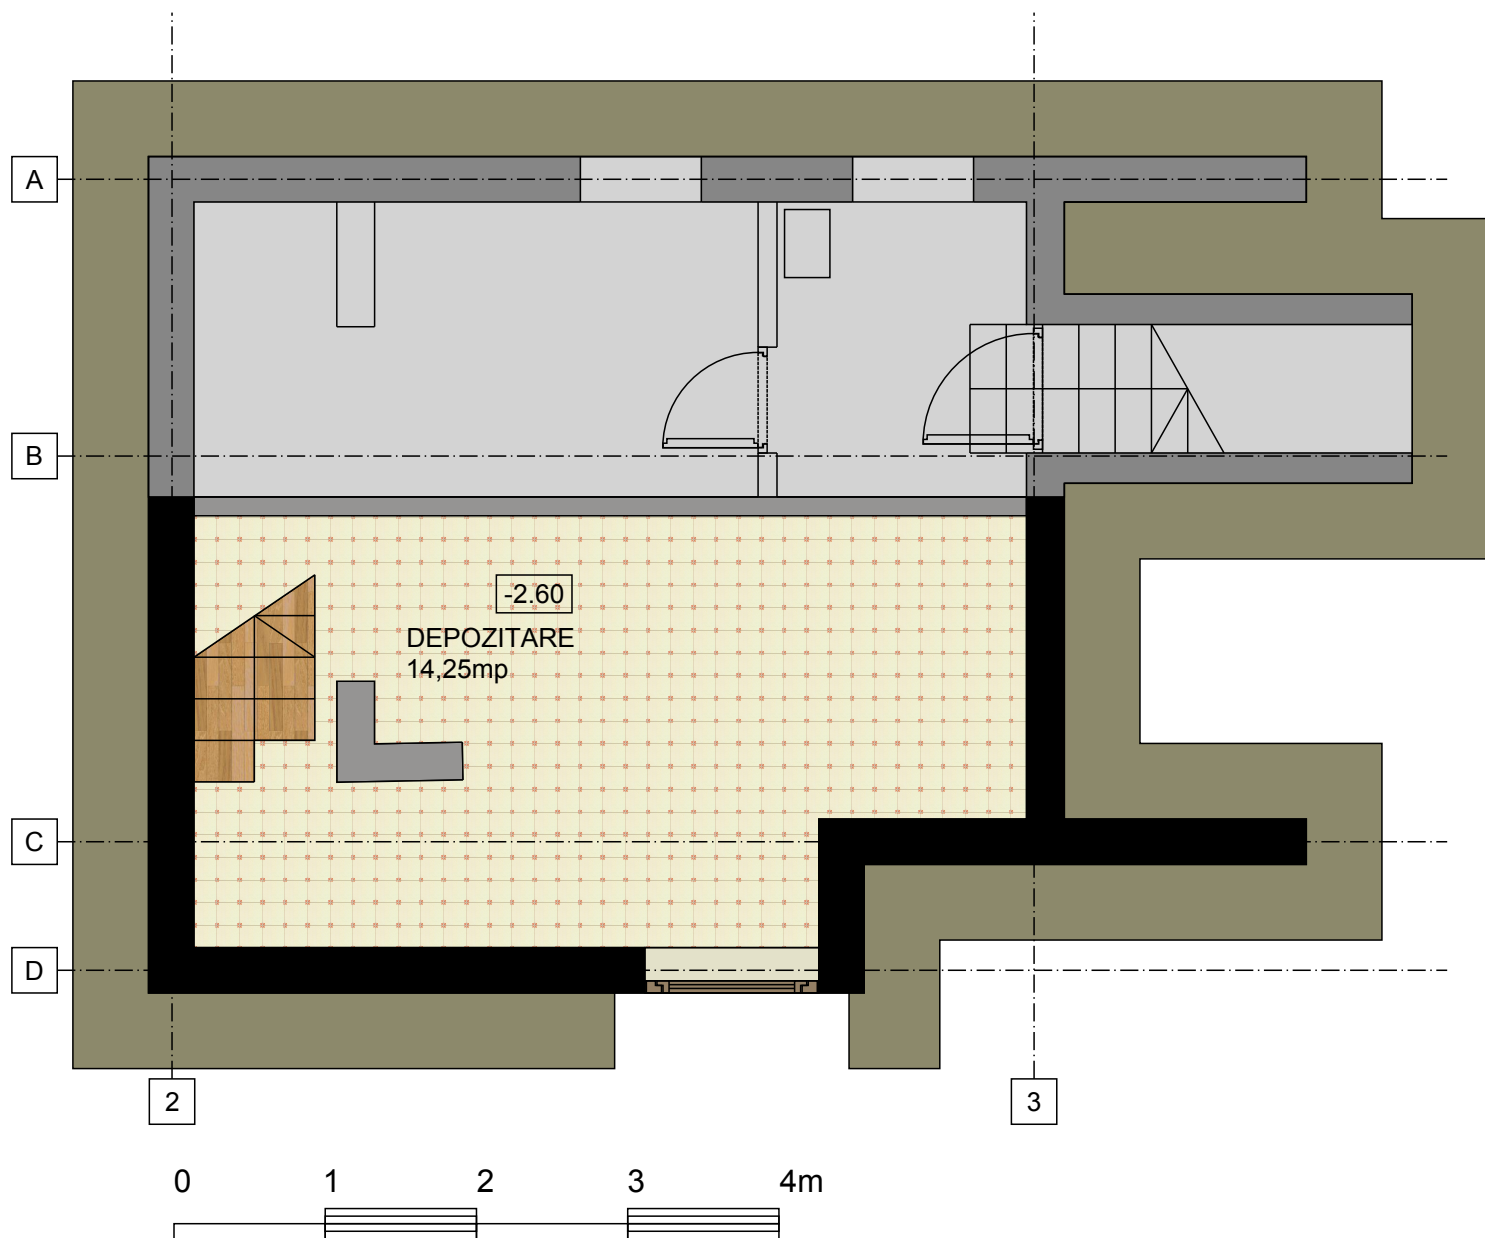

**Consolidare, suprainaltare si reabilitare termica
locuinta individuala - S+P+E**

str. dr. Clunet nr. 4A, sector 5, Bucuresti

Beneficiar Valeria Tenghel


Arhitectura arh. Raluca Munteanu
Birou individual de arhitectura Raluca Munteanu

proiect nr. 08/2011


**PLAN SUBSOL
apartament 2**

data decembrie 2011


str. dr. Clunet

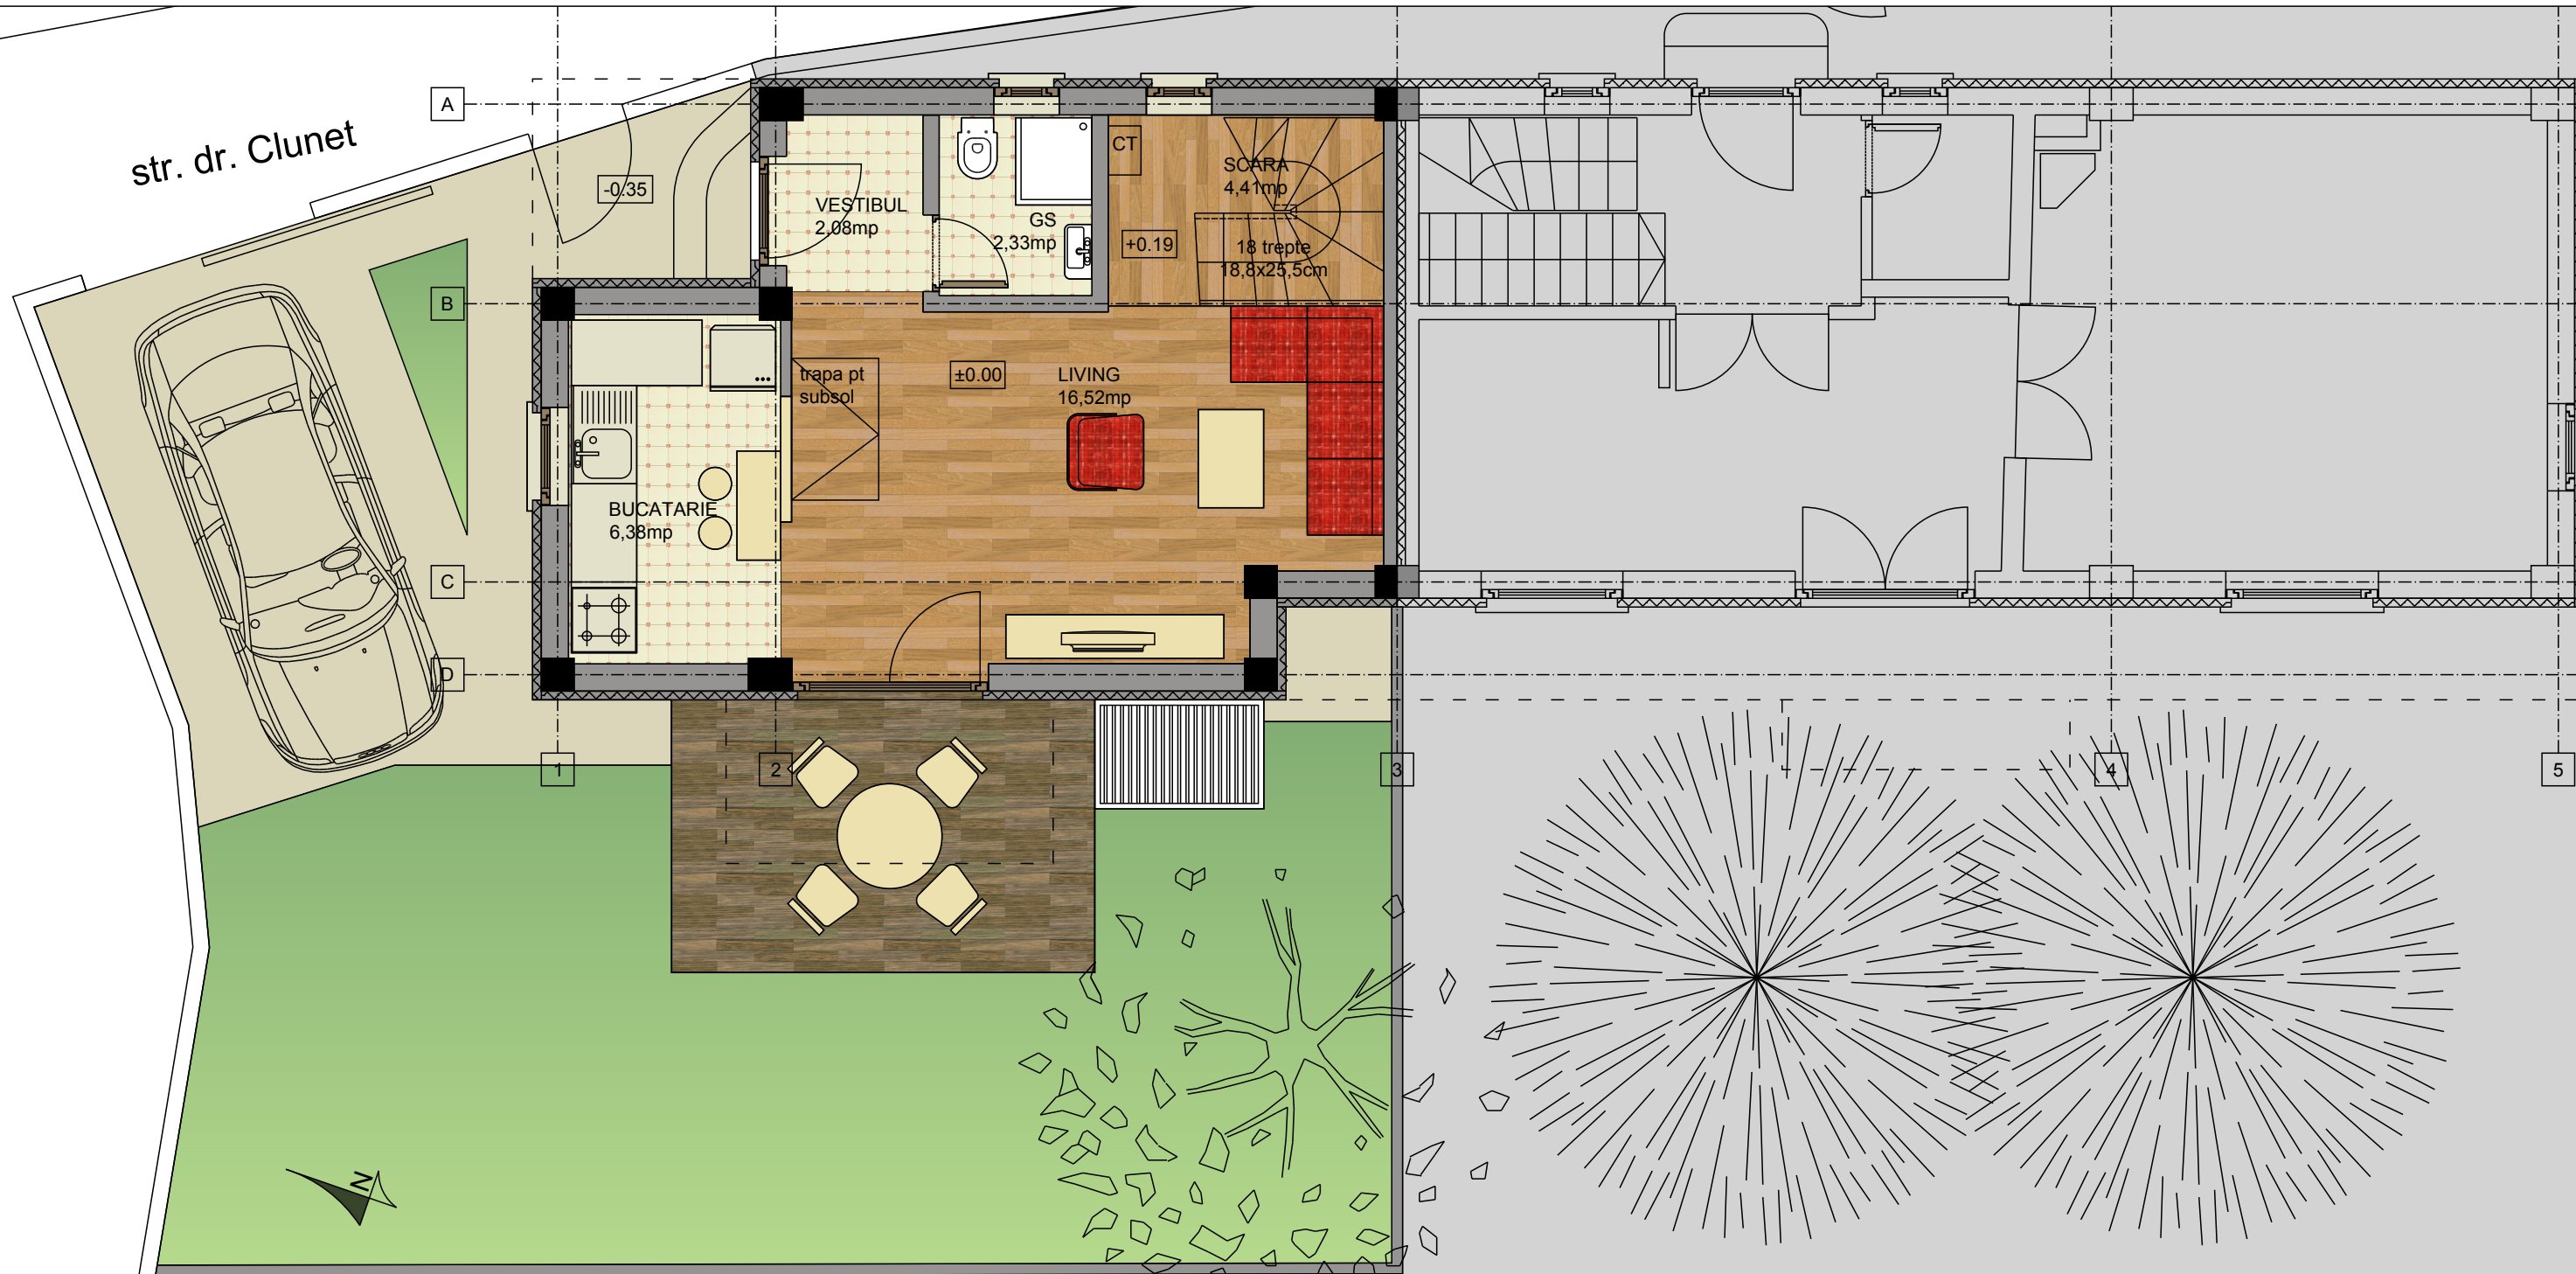

| | |
|------------------------------|-------------------|
| Suprafata subsol | S=18,73mp |
| Suprafata construita parter | S=40,60mp |
| Suprafata construita etaj | S=45,12mp |
| Suprafata desfasurata | S=104,45mp |
| Suprafata curte | S=82,50mp |
| Suprafata totala | S=123,10mp |

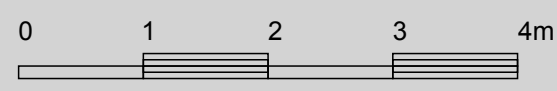

| | | | |
|----------------------------------------------------------|-------------------------------------------------------------------------|---------------------|----------------|
| Consolidare, suprainaltare si reabilitare termica | | proiect nr. 08/2011 | |
| locuinta individuala - S+P+E | | PLAN PARTER | |
| str. dr. Clunet nr. 4A, sector 5, Bucuresti | | apartament 2 | |
| Beneficiar | Valeria Tenghel | | |
| Arhitectura | arh. Raluca Munteanu Birou individual de arhitectura Raluca Munteanu | | |
| | | data | decembrie 2011 |

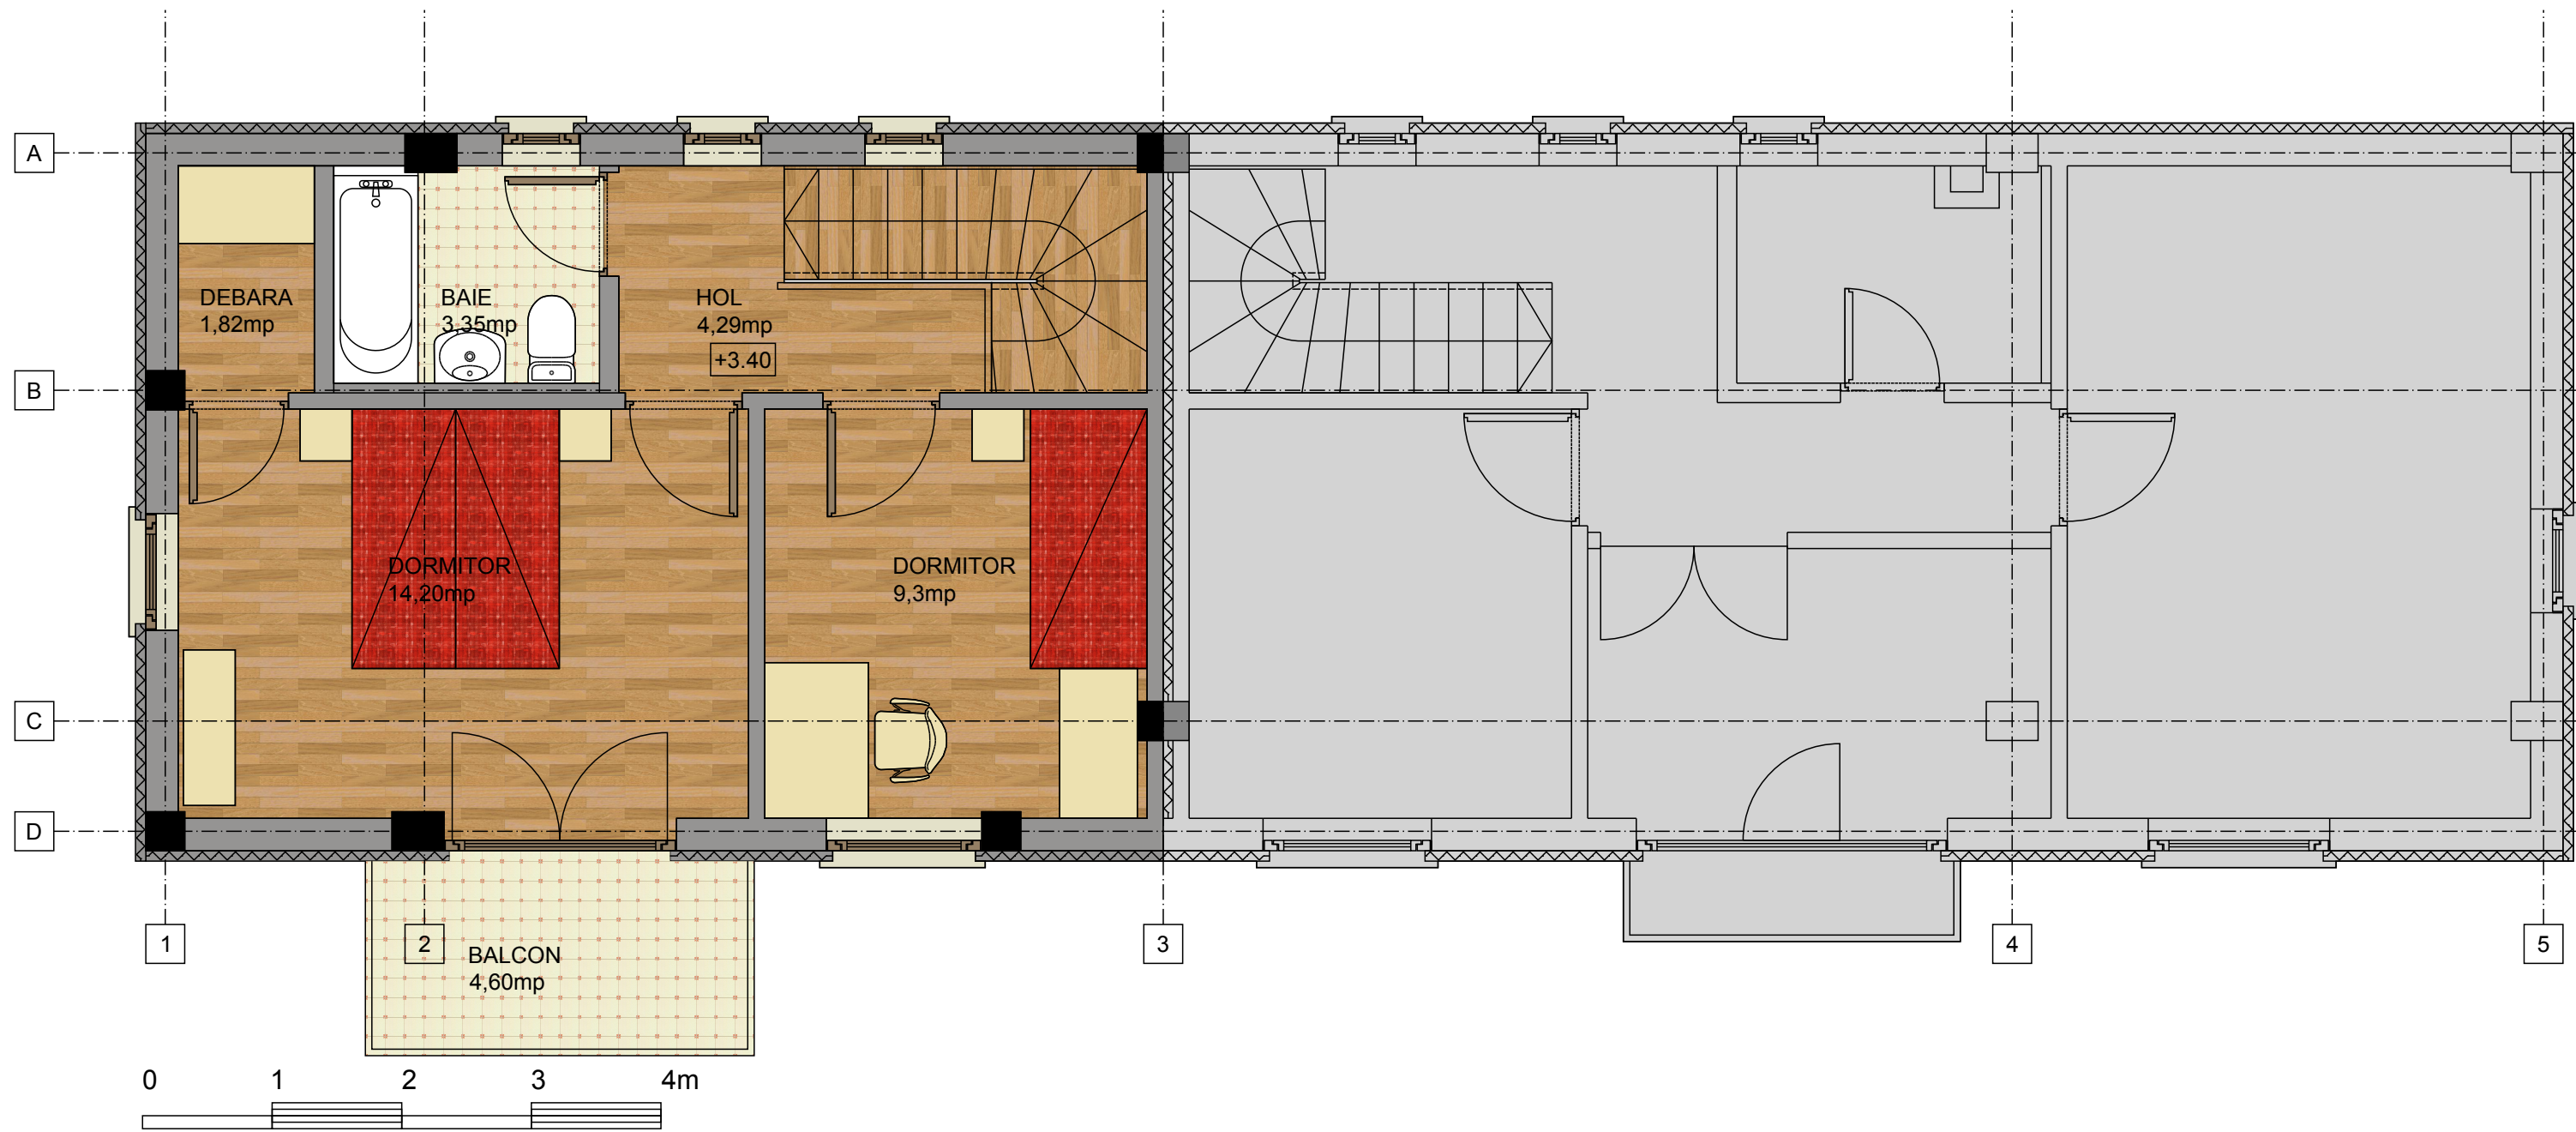


| | | | |
|-------------------------------------------------------------------------------------------|-------------------------------------------------------------------------|---------------------------|----------------|
| Consolidare, suprainaltare si reabilitare termica locuinta individuala - S+P+E | | proiect nr. 08/2011 | |
| str. dr. Clunet nr. 4A, sector 5, Bucuresti | | PLAN ETAJ apartament 2 | |
| Beneficiar | Valeria Tenghel | | |
| Arhitectura | arh. Raluca Munteanu Birou individual de arhitectura Raluca Munteanu | | |
| | | data | decembrie 2011 |



Fatada est (spre strada dr. Jean Clunet)

- pazie lemn
- placaj exterior lemn
- briu decorativ
- timplarie lemstratificat
- tencuiala decorativa
- tencuiala hidrofuga - soclu

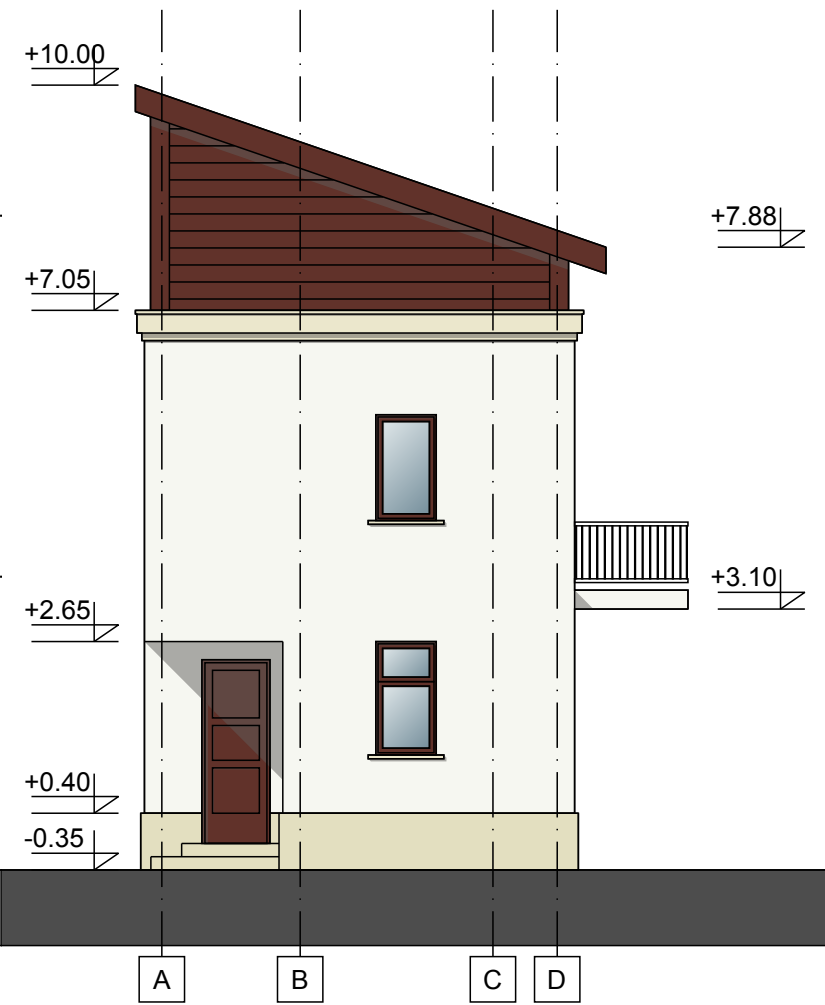


Fatada laterala, nord

| | | | |
|-------------------------------------------------------------------------------------------|-------------------------------------------------------------------------|---------------------|----------------|
| Consolidare, suprainaltare si reabilitare termica locuinta individuala - S+P+E | | proiect nr. 08/2011 | |
| | | FATADE | |
| str. dr. Clunet nr. 4A, sector 5, Bucuresti | | nr. plansa | A06 |
| Beneficiar | Valeria Teghel | scara | 1:100 |
| Arhitectura | arh. Raluca Munteanu Birou individual de arhitectura Raluca Munteanu | faza | DTAC |
| | | data | decembrie 2011 |



Fatada sud (spre curte)

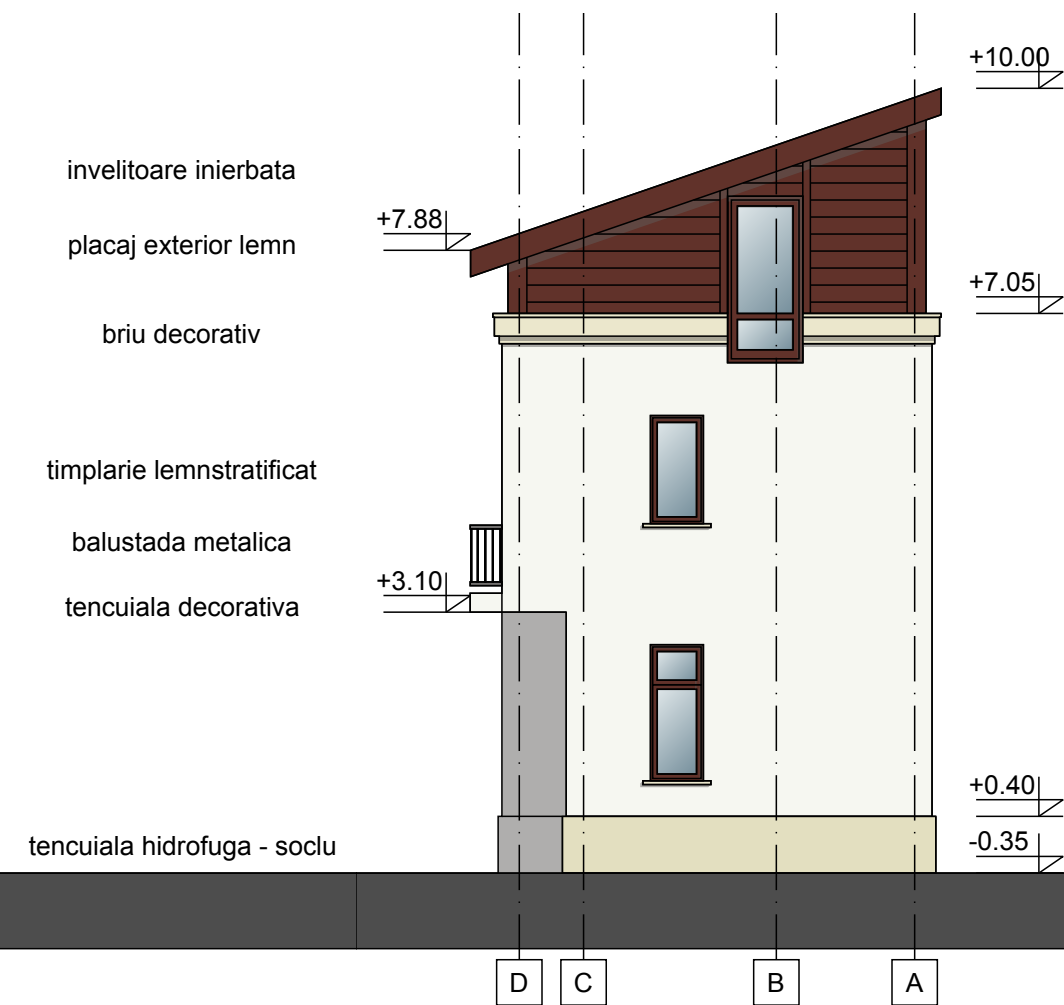

Fatada laterala, sud

- invelitoare inierbata
- placaj exterior lemn
- briu decorativ
- timplarie lemnestratificat
- balustada metalica
- tencuiala decorativa
- tencuiala hidrofuga - soclu

| | | | |
|---|-------------------------------------------------------------------------|---------------------|----------------|
| Consolidare, suprainaltare si reabilitare termica locuinta individuala - S+P+E str. dr. Clunet nr. 4A, sector 5, Bucuresti | | proiect nr. 08/2011 | |
| | | FATADE | |
| Beneficiar | Valeria Teghel | nr. plansa | A07 |
| Arhitectura | arh. Raluca Munteanu Birou individual de arhitectura Raluca Munteanu | scara | 1:100 |
| | | faza | DTAC |
| | | data | decembrie 2011 |